


REVISIONS	DATE

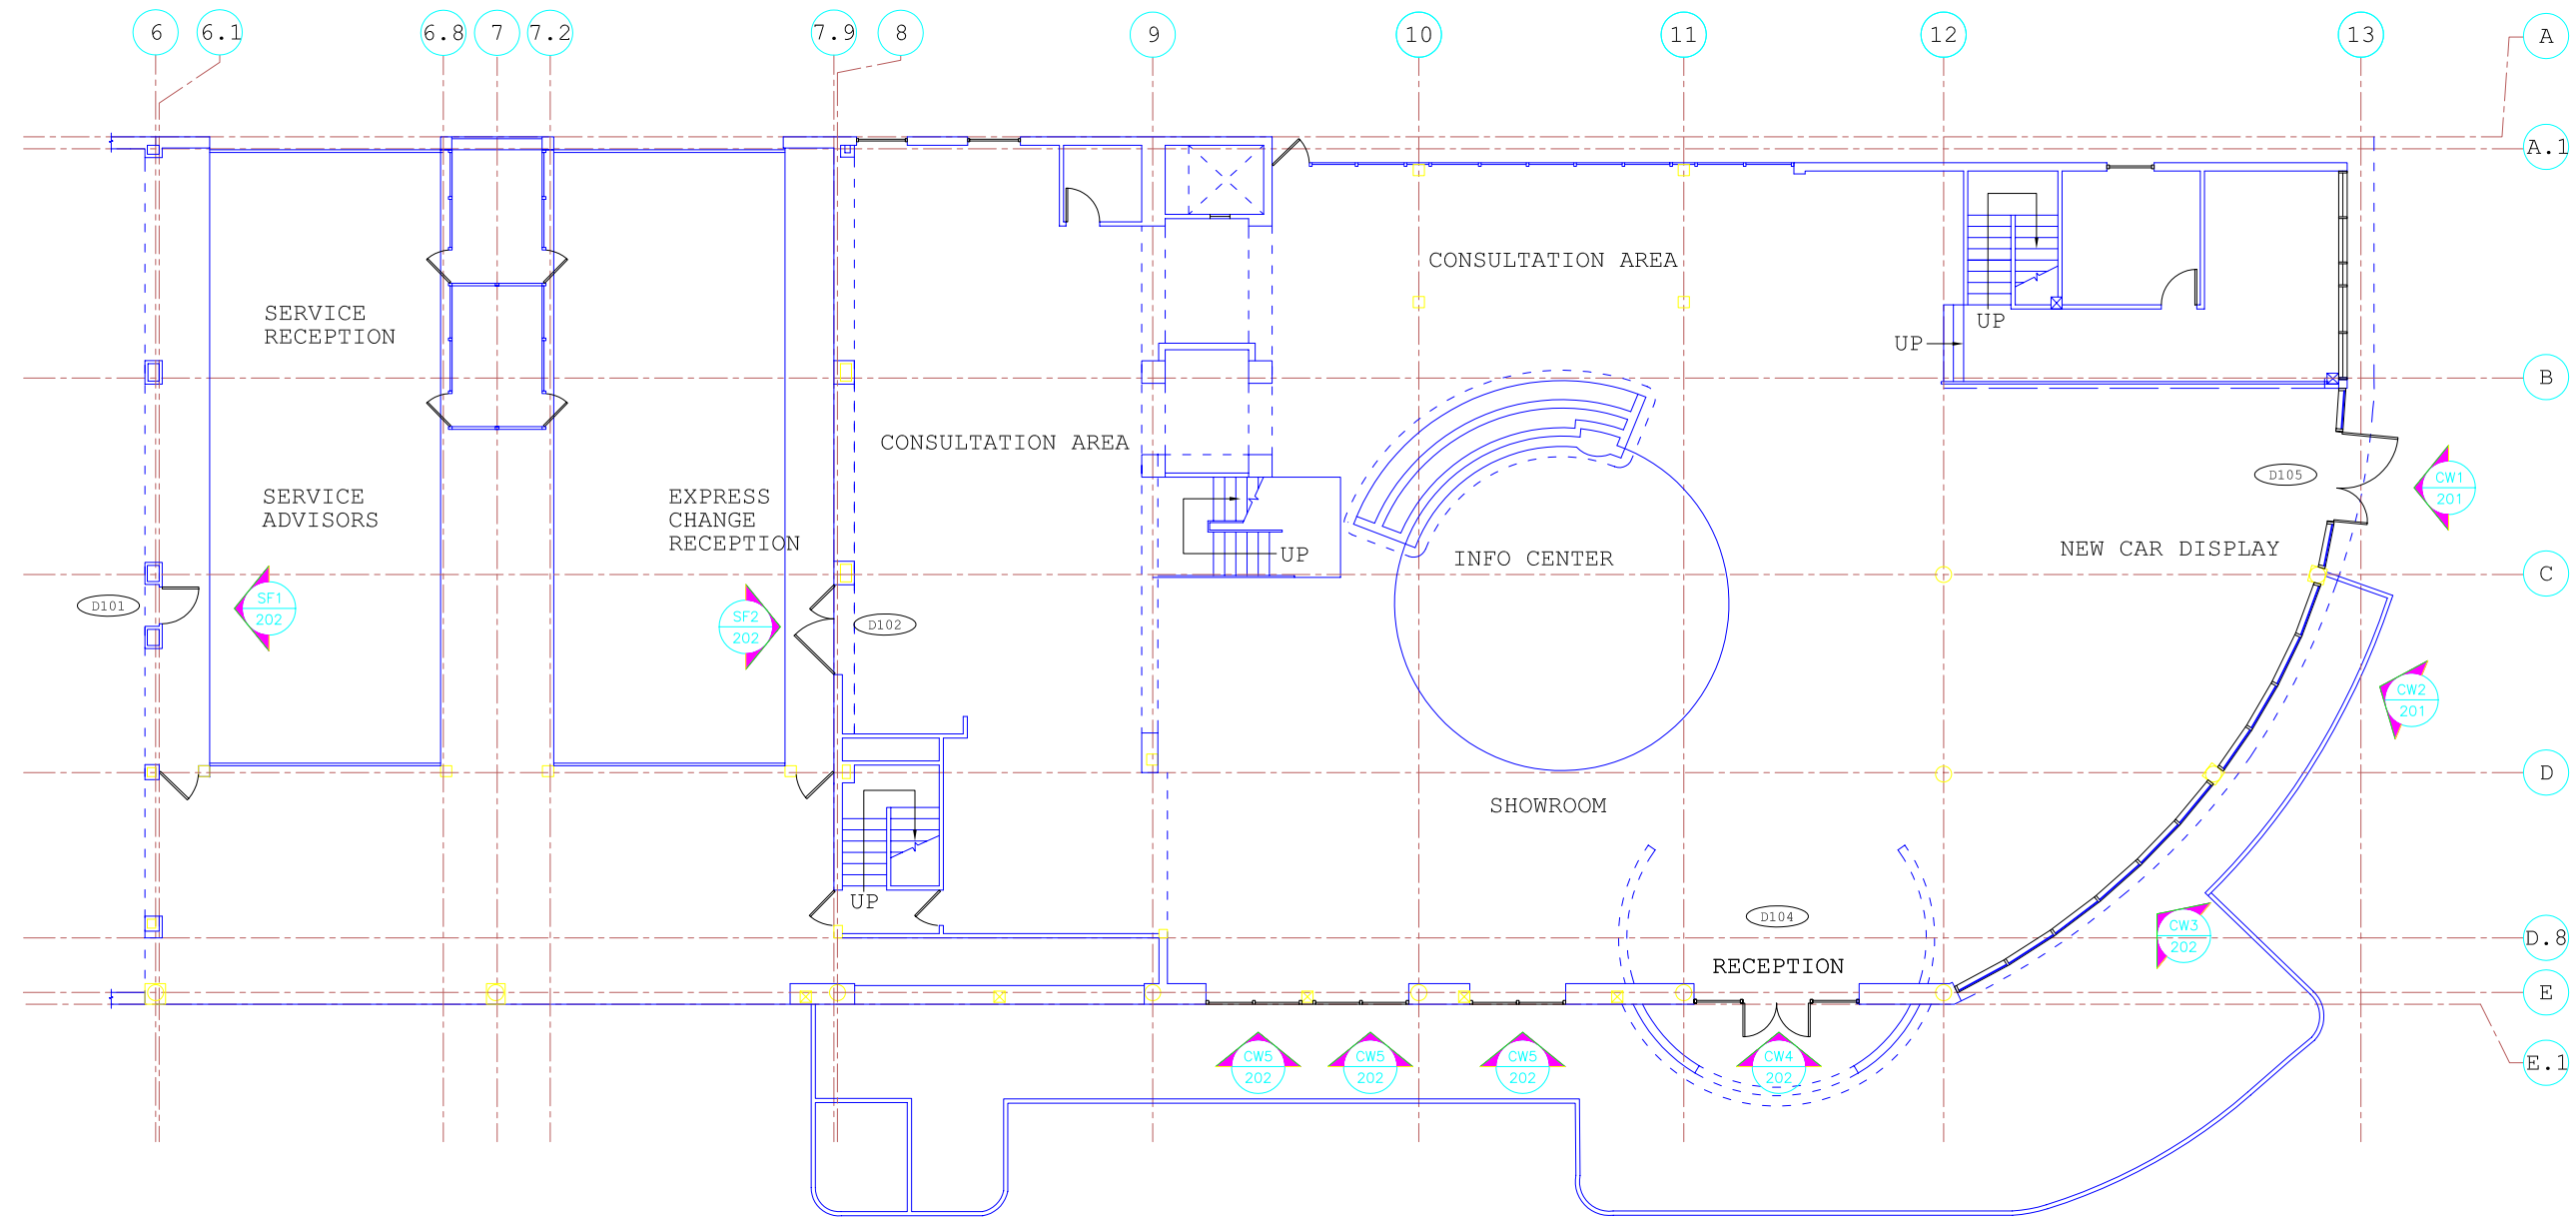

FIRST FLOOR PLAN
 SCALE 1/8"=1'-0"

CONTRACTOR:

SHEET TITLE
LOCATIONS
SCALE: 1/8" = 1'
SHEET NUMBER
101