


PART FIRST FLOOR PLAN  
 SCALE: NTS ARCH. REF: 1/A2.1



PART 5TH TO 8TH FLOOR PLANS  
 SCALE: NTS ARCH. REF: 1/A2.5

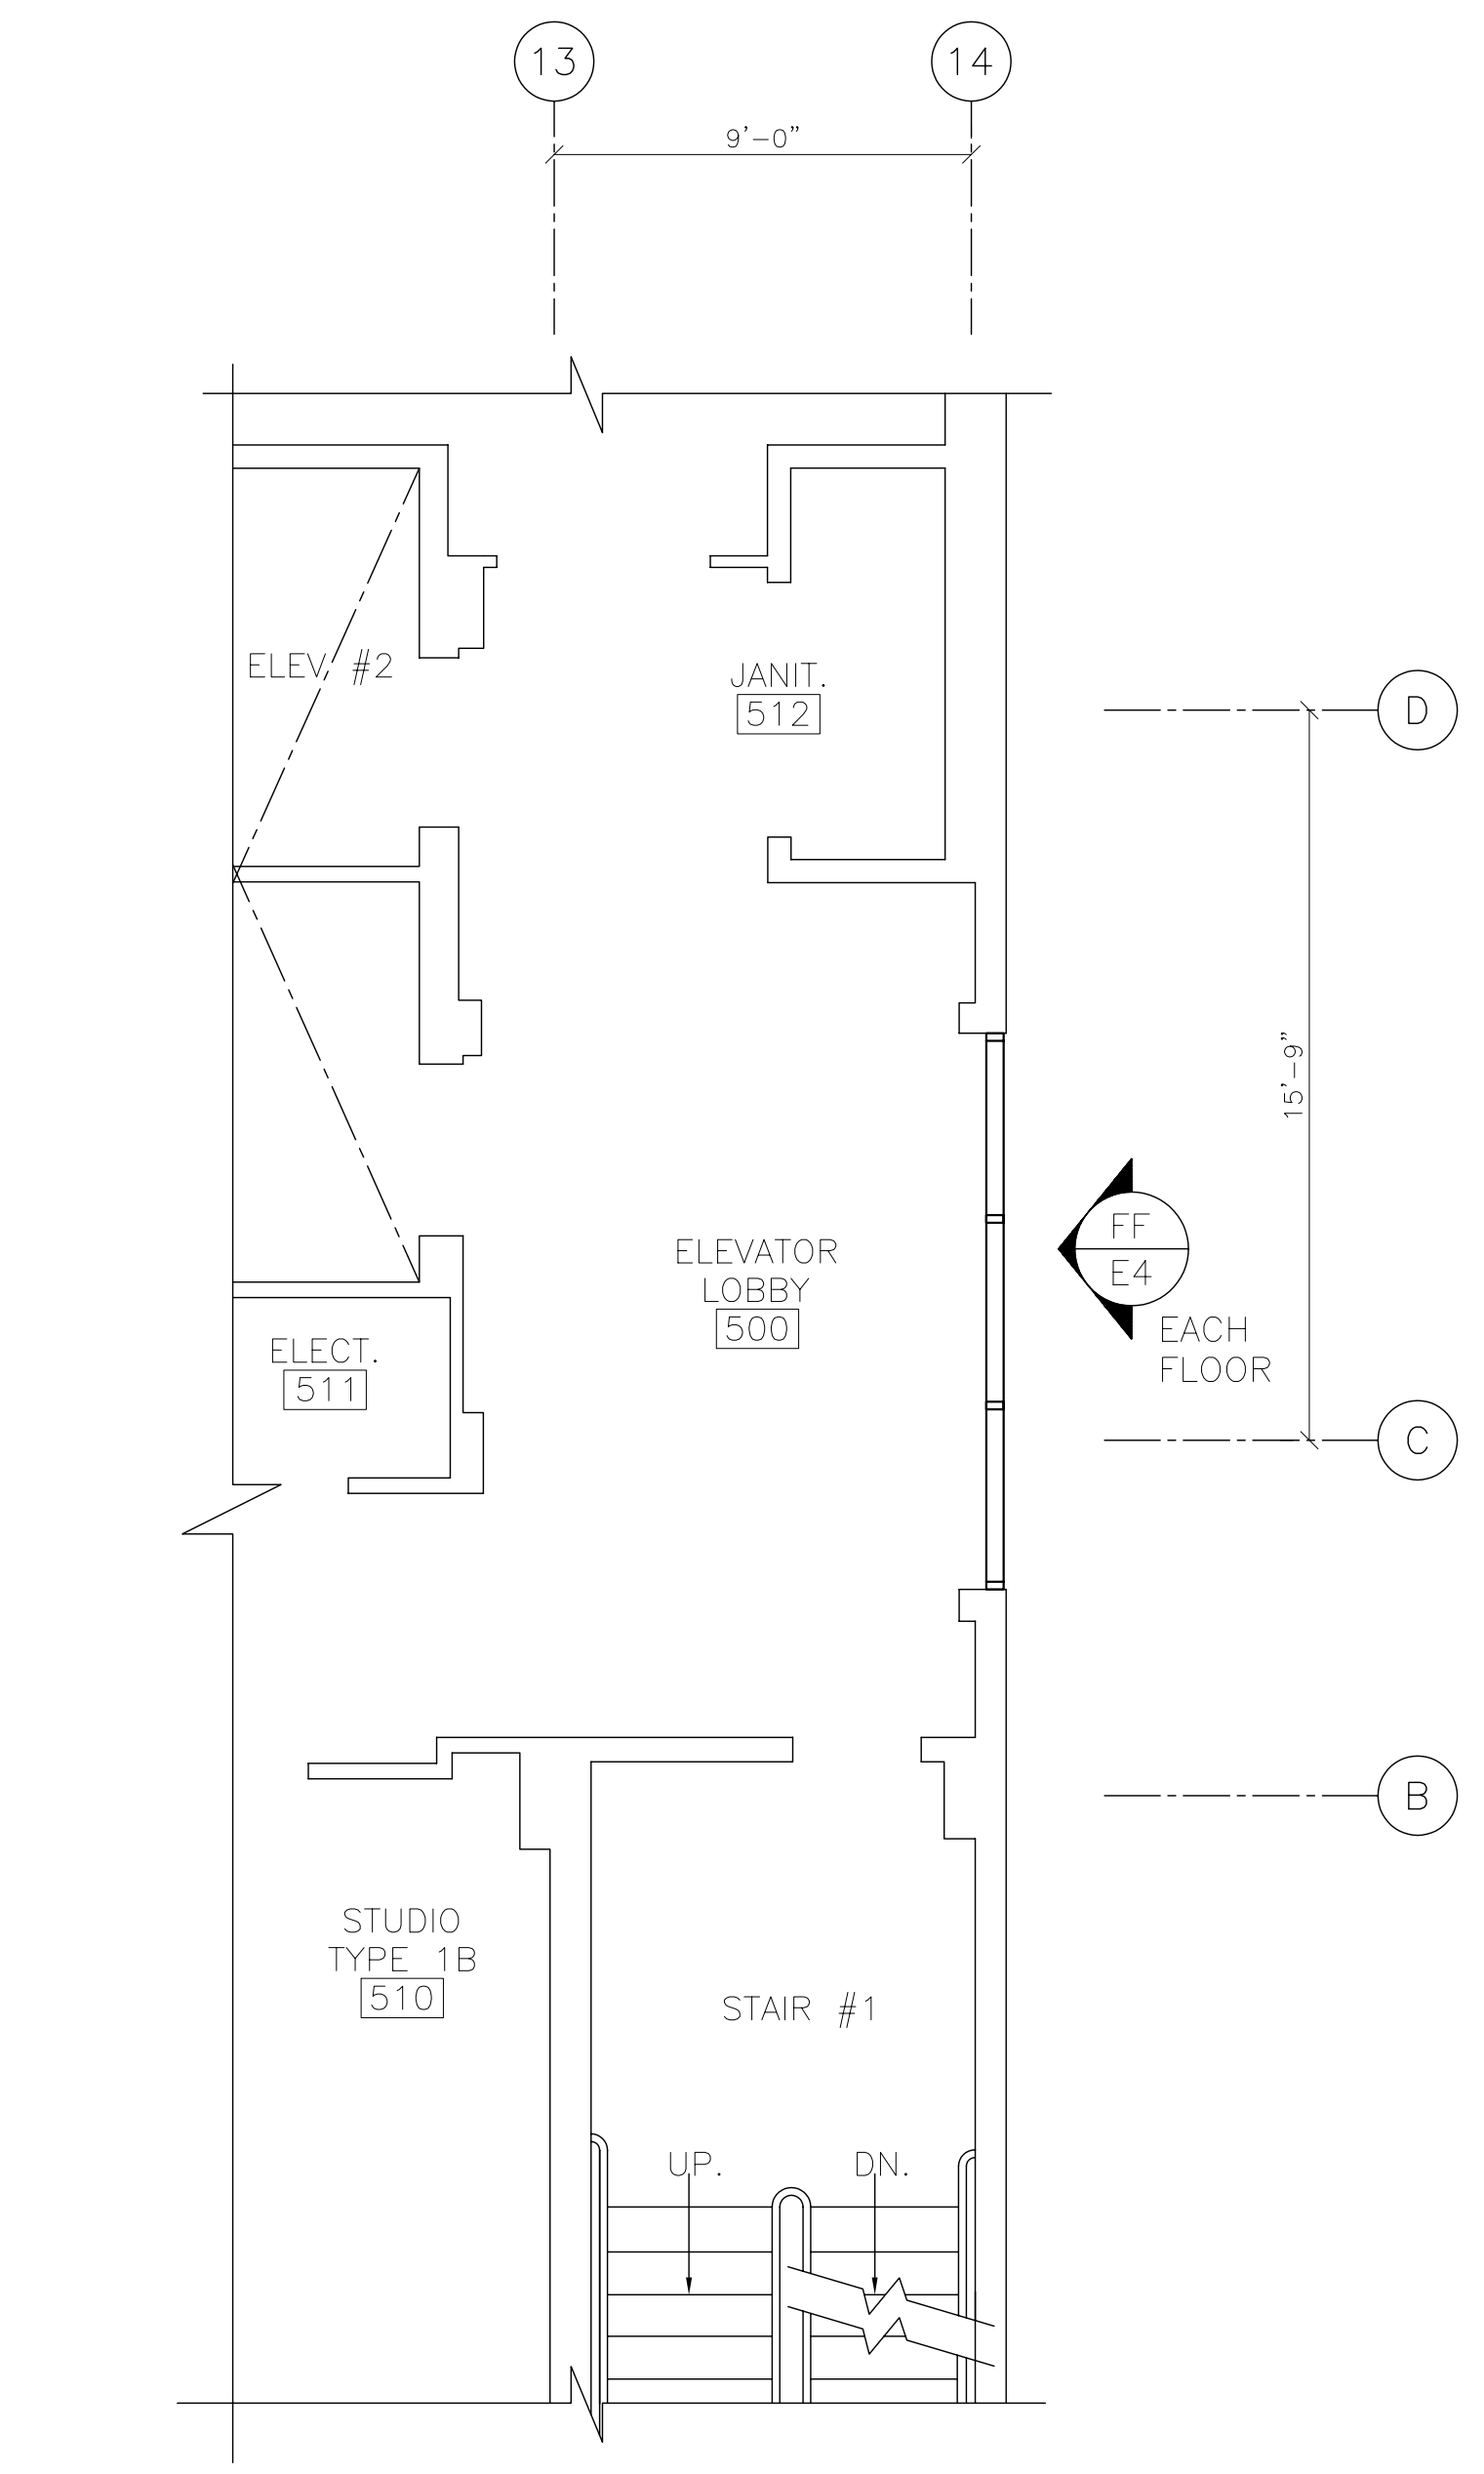