



NO.	REVISIONS	DATE

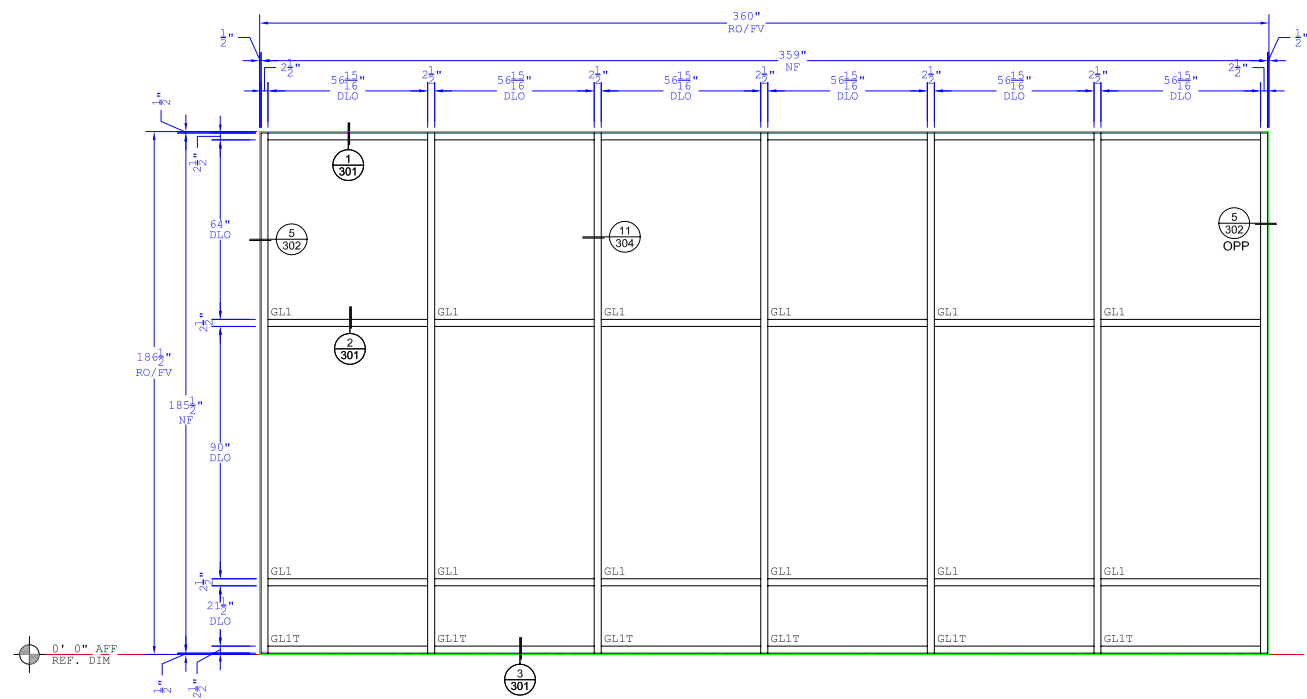


CW3 ONE (1) THUS
KAWNEER 1600 WALL SYSTEM-1
ARCH. REF.: A3.1

**FIELD VERIFY
ALL
DIMENSIONS**

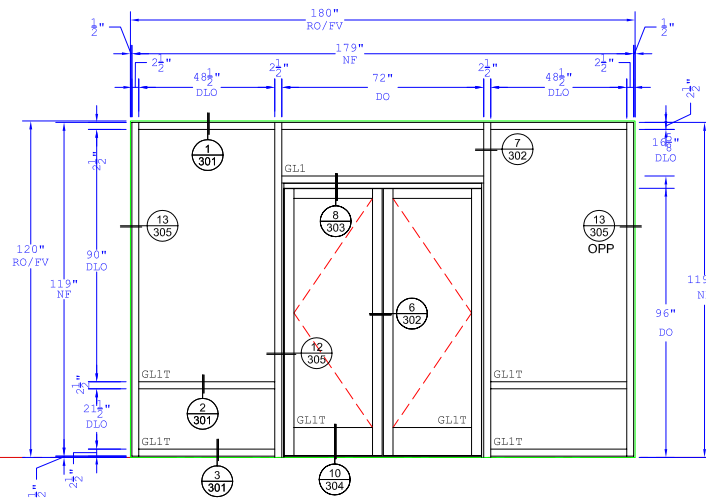


CW4 ONE (1) THUS
KAWNEER 1600 WALL SYSTEM-1,
MEDIUM STILE DOOR
ARCH. REF.: A3.1

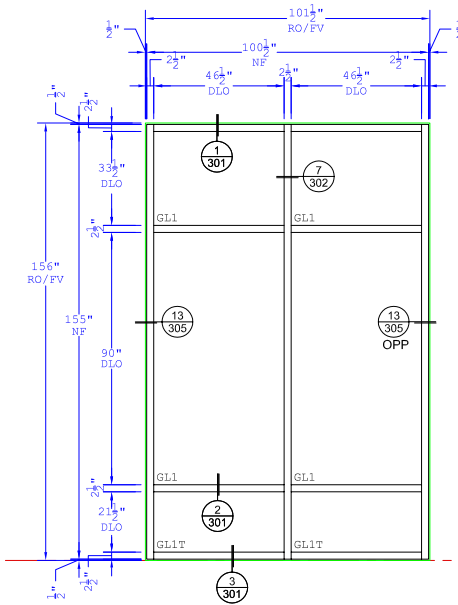


CW5 THREE (3) THUS
KAWNEER 1600 WALL SYSTEM-1
ARCH. REF.: A3.1


**DETAILS ARE
TYPICAL UON**

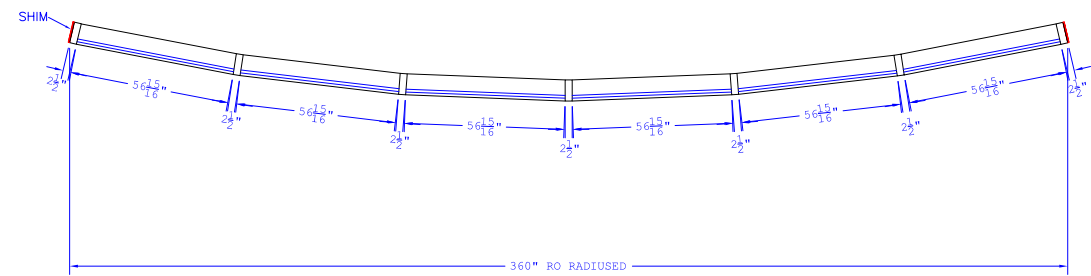

CW3 PLAN

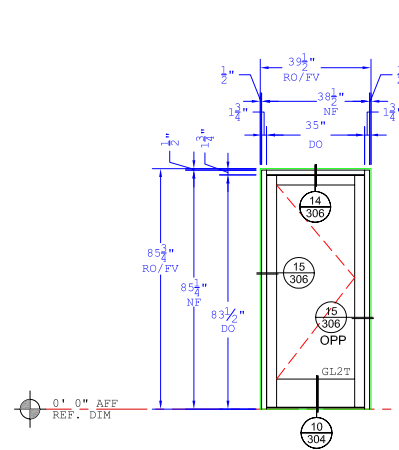

SF1 ONE (1) THUS
KAWNEER VG 450 STD. STOREFRONT FRAME
MEDIUM STILE DOOR
ARCH. REF.: A2.1

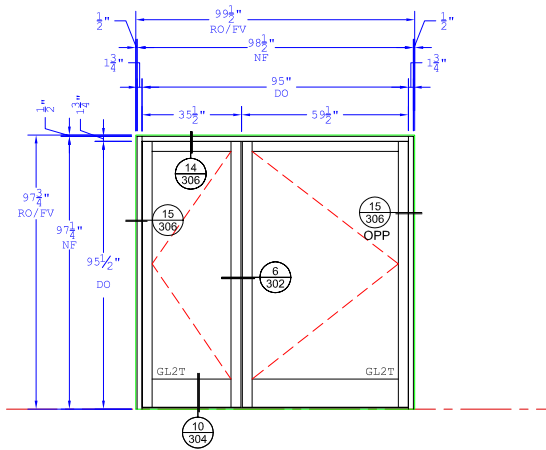

SF2 ONE (1) THUS
KAWNEER VG 450 STD. STOREFRONT FRAME
MEDIUM STILE DOOR
ARCH. REF.: A2.1

SHEET TITLE
ELEVATIONS
SCALE: 3/8" = 1'

SHEET NUMBER
202

CONTRACTOR: XXXXXXXXXXXXXXXX