



SECTION AA
ARCH REF.: 1/A3.8

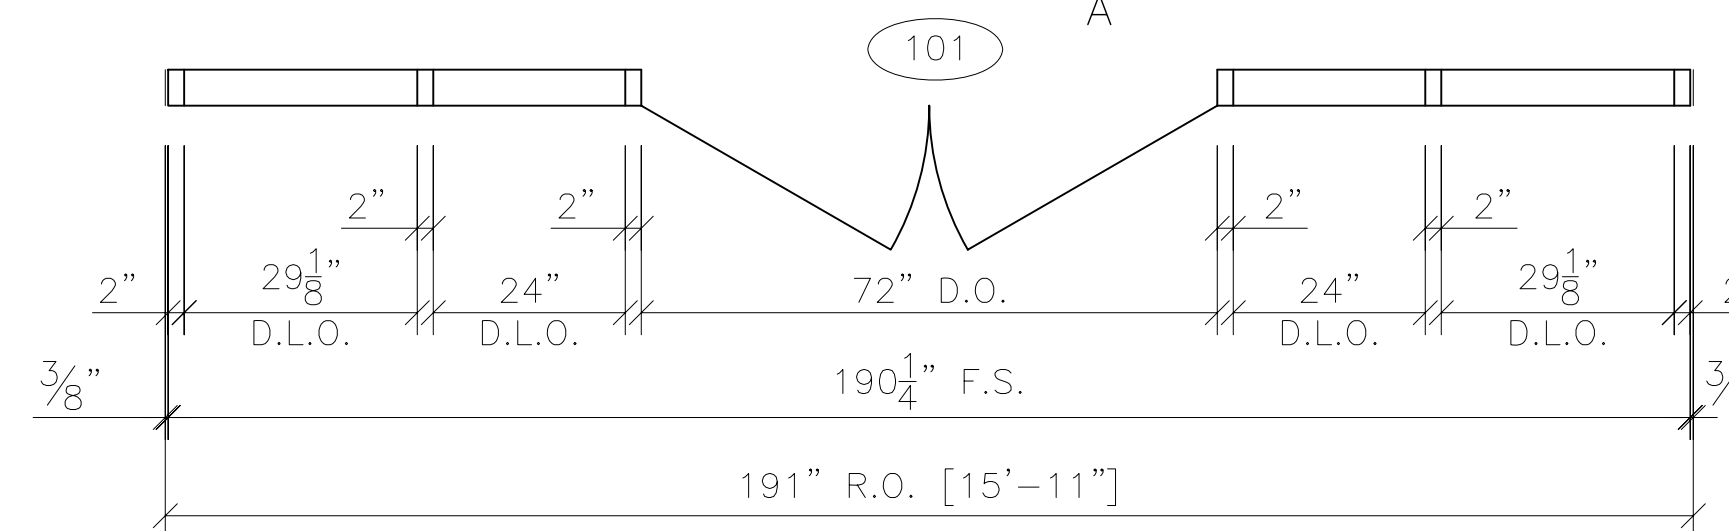


OPENING TYPE "AA"
1 required as shown
Arcadia Storefront Series
AG-451T Thermally Broken (2" x 4 1/2") &
Arcadia Wide Stile Doors Series WS512
Frame Color: P9-Bone White
Door Color: P6-Kynar 500 Silver Grey

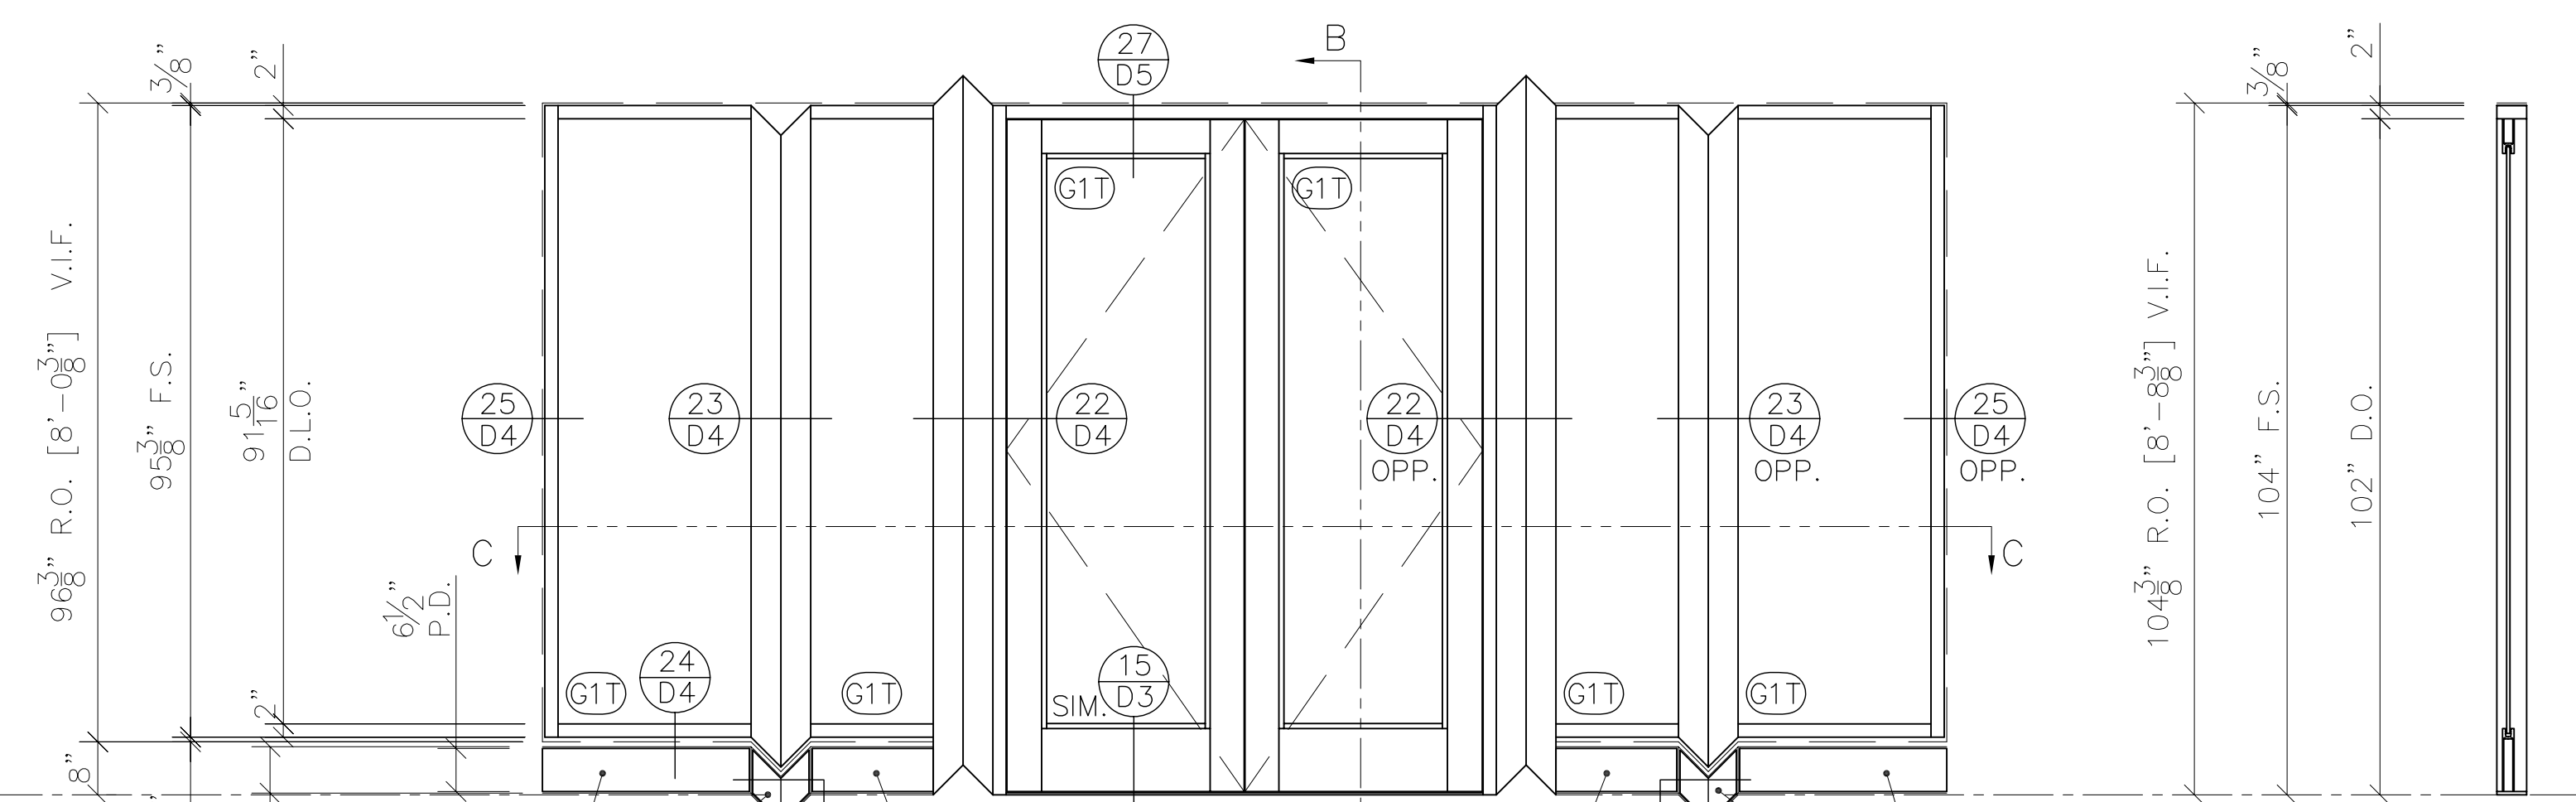


SECTION BB
ARCH REF.: 2/A3.8

OPENING TYPE "BB"
1 required as shown
Arcadia Storefront Series
AG-451T Thermally Broken (2" x 4 1/2")
&
Arcadia Wide Stile Doors Series WS512
Frame Color: P9-Bone White
Door Color: P6-Kynar 500 Silver Grey

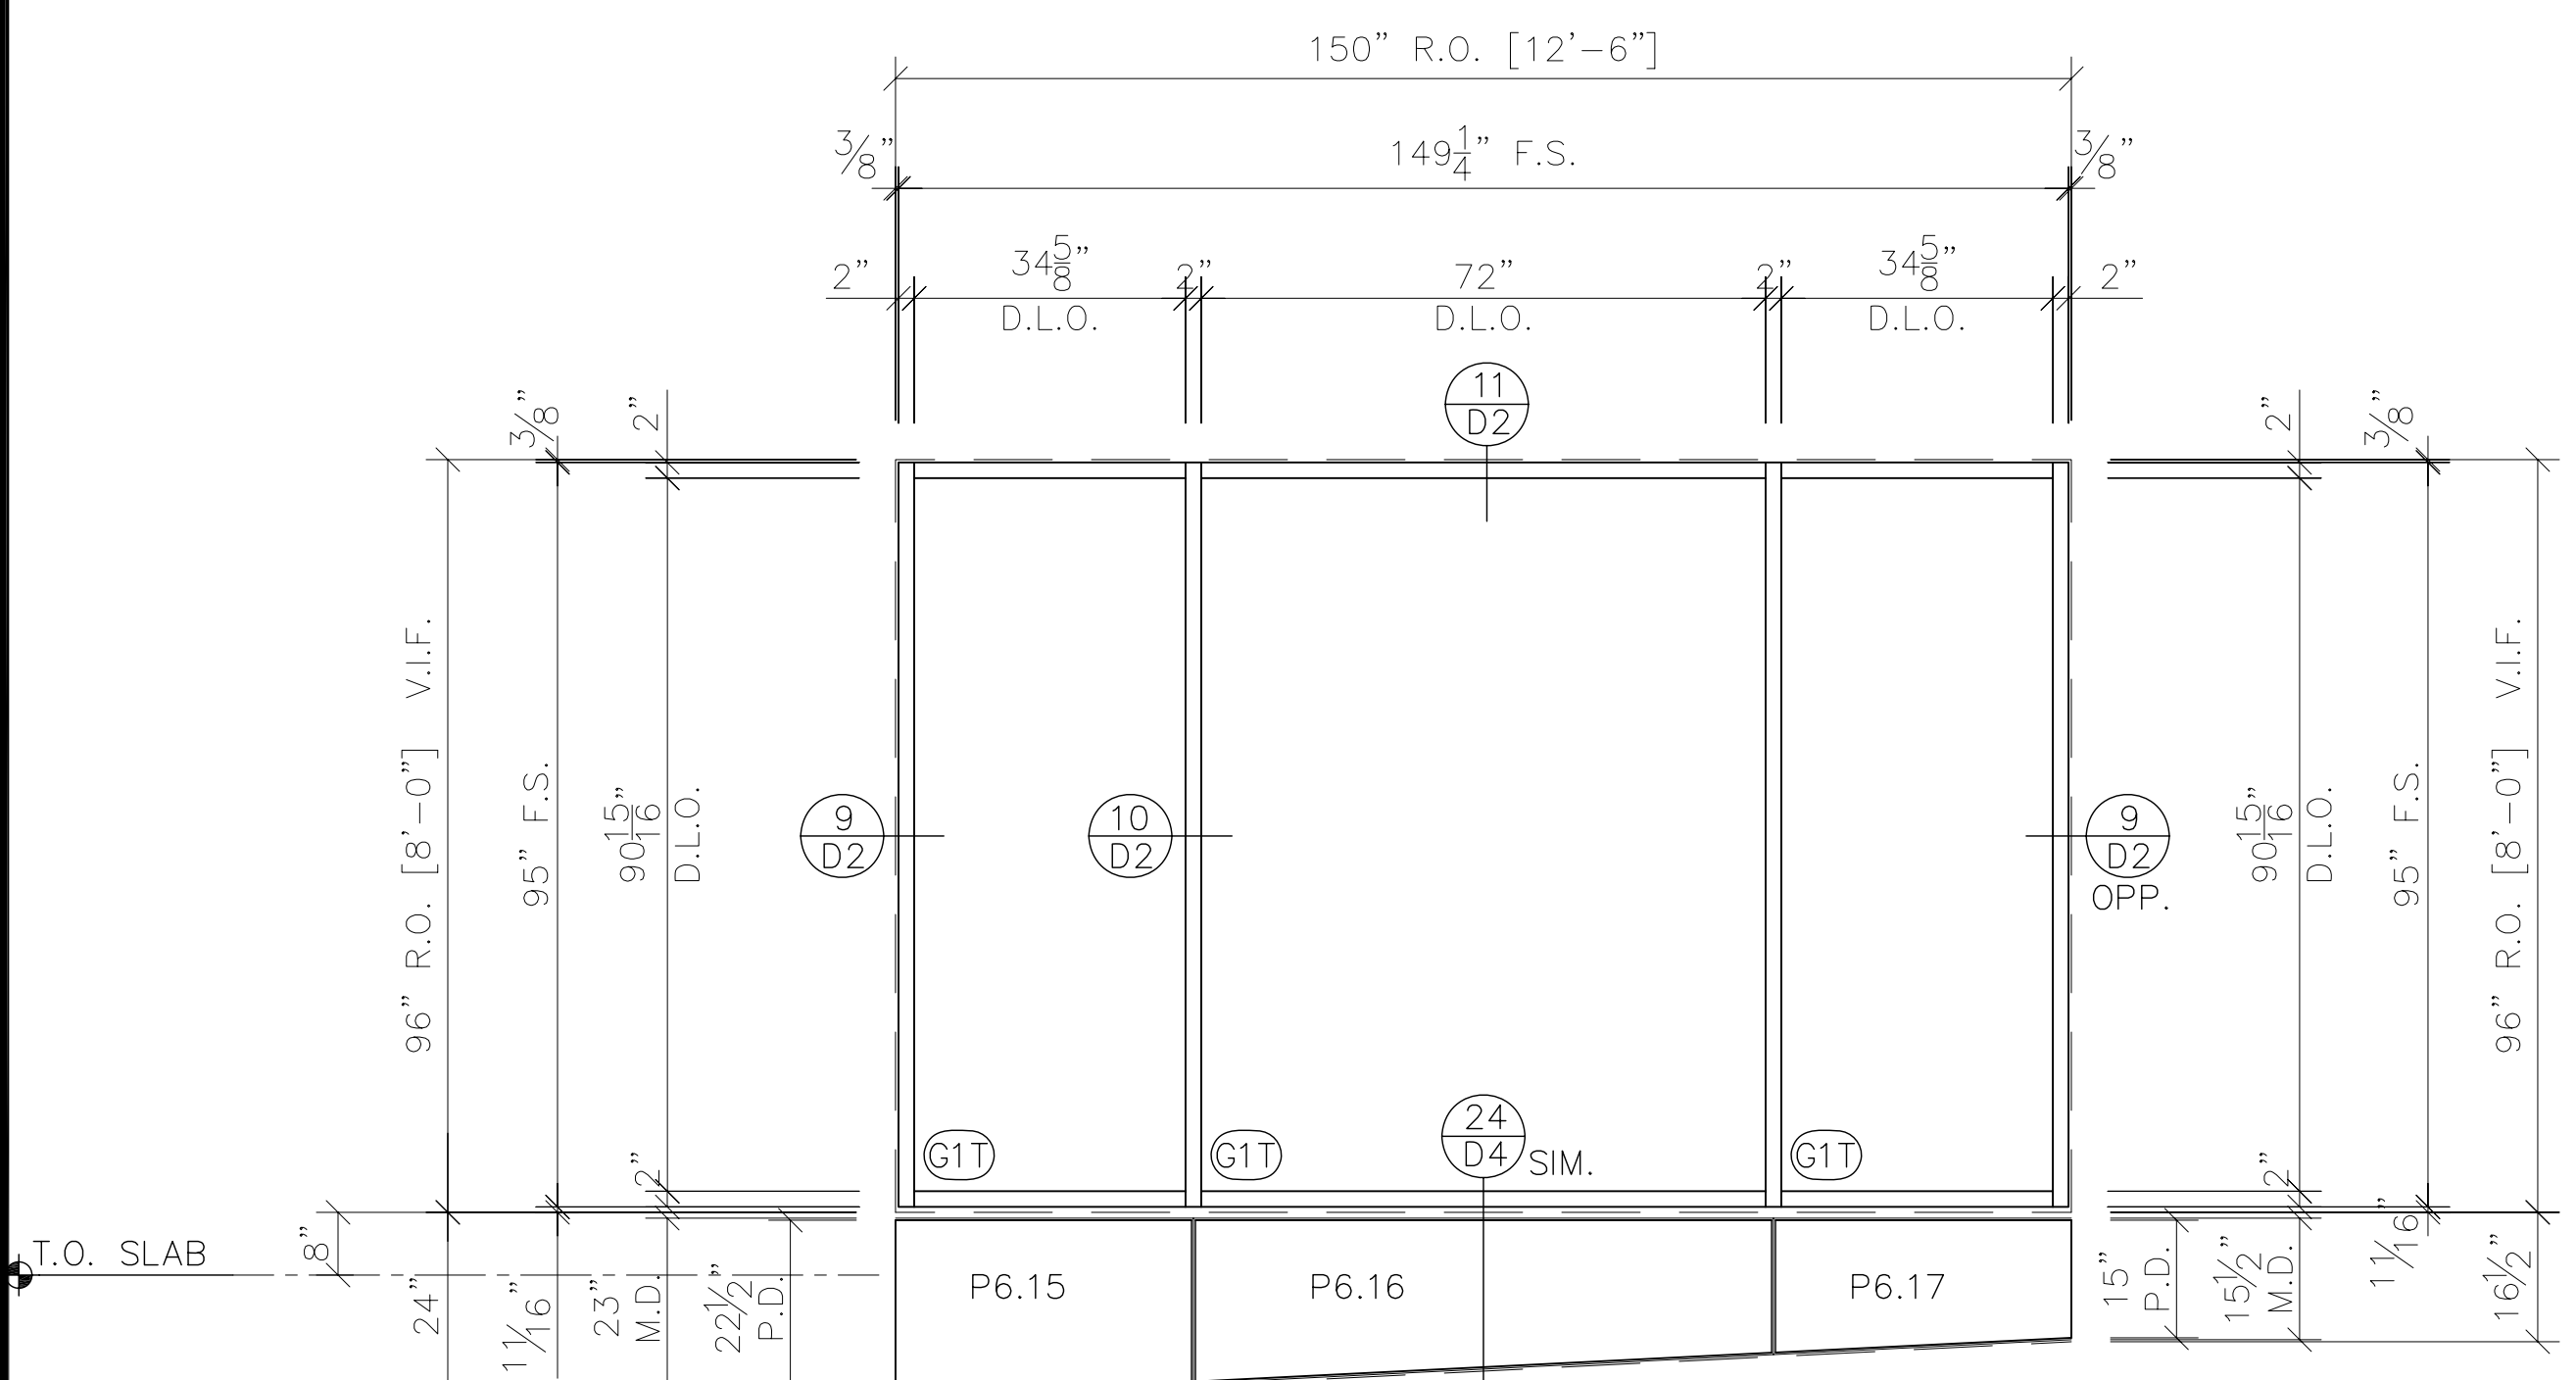

OPENING TYPE "CC"
1 required as shown
Arcadia Storefront Series
AG-451T Thermally Broken (2" x 4 1/2")
Frame Color: P9-Bone White

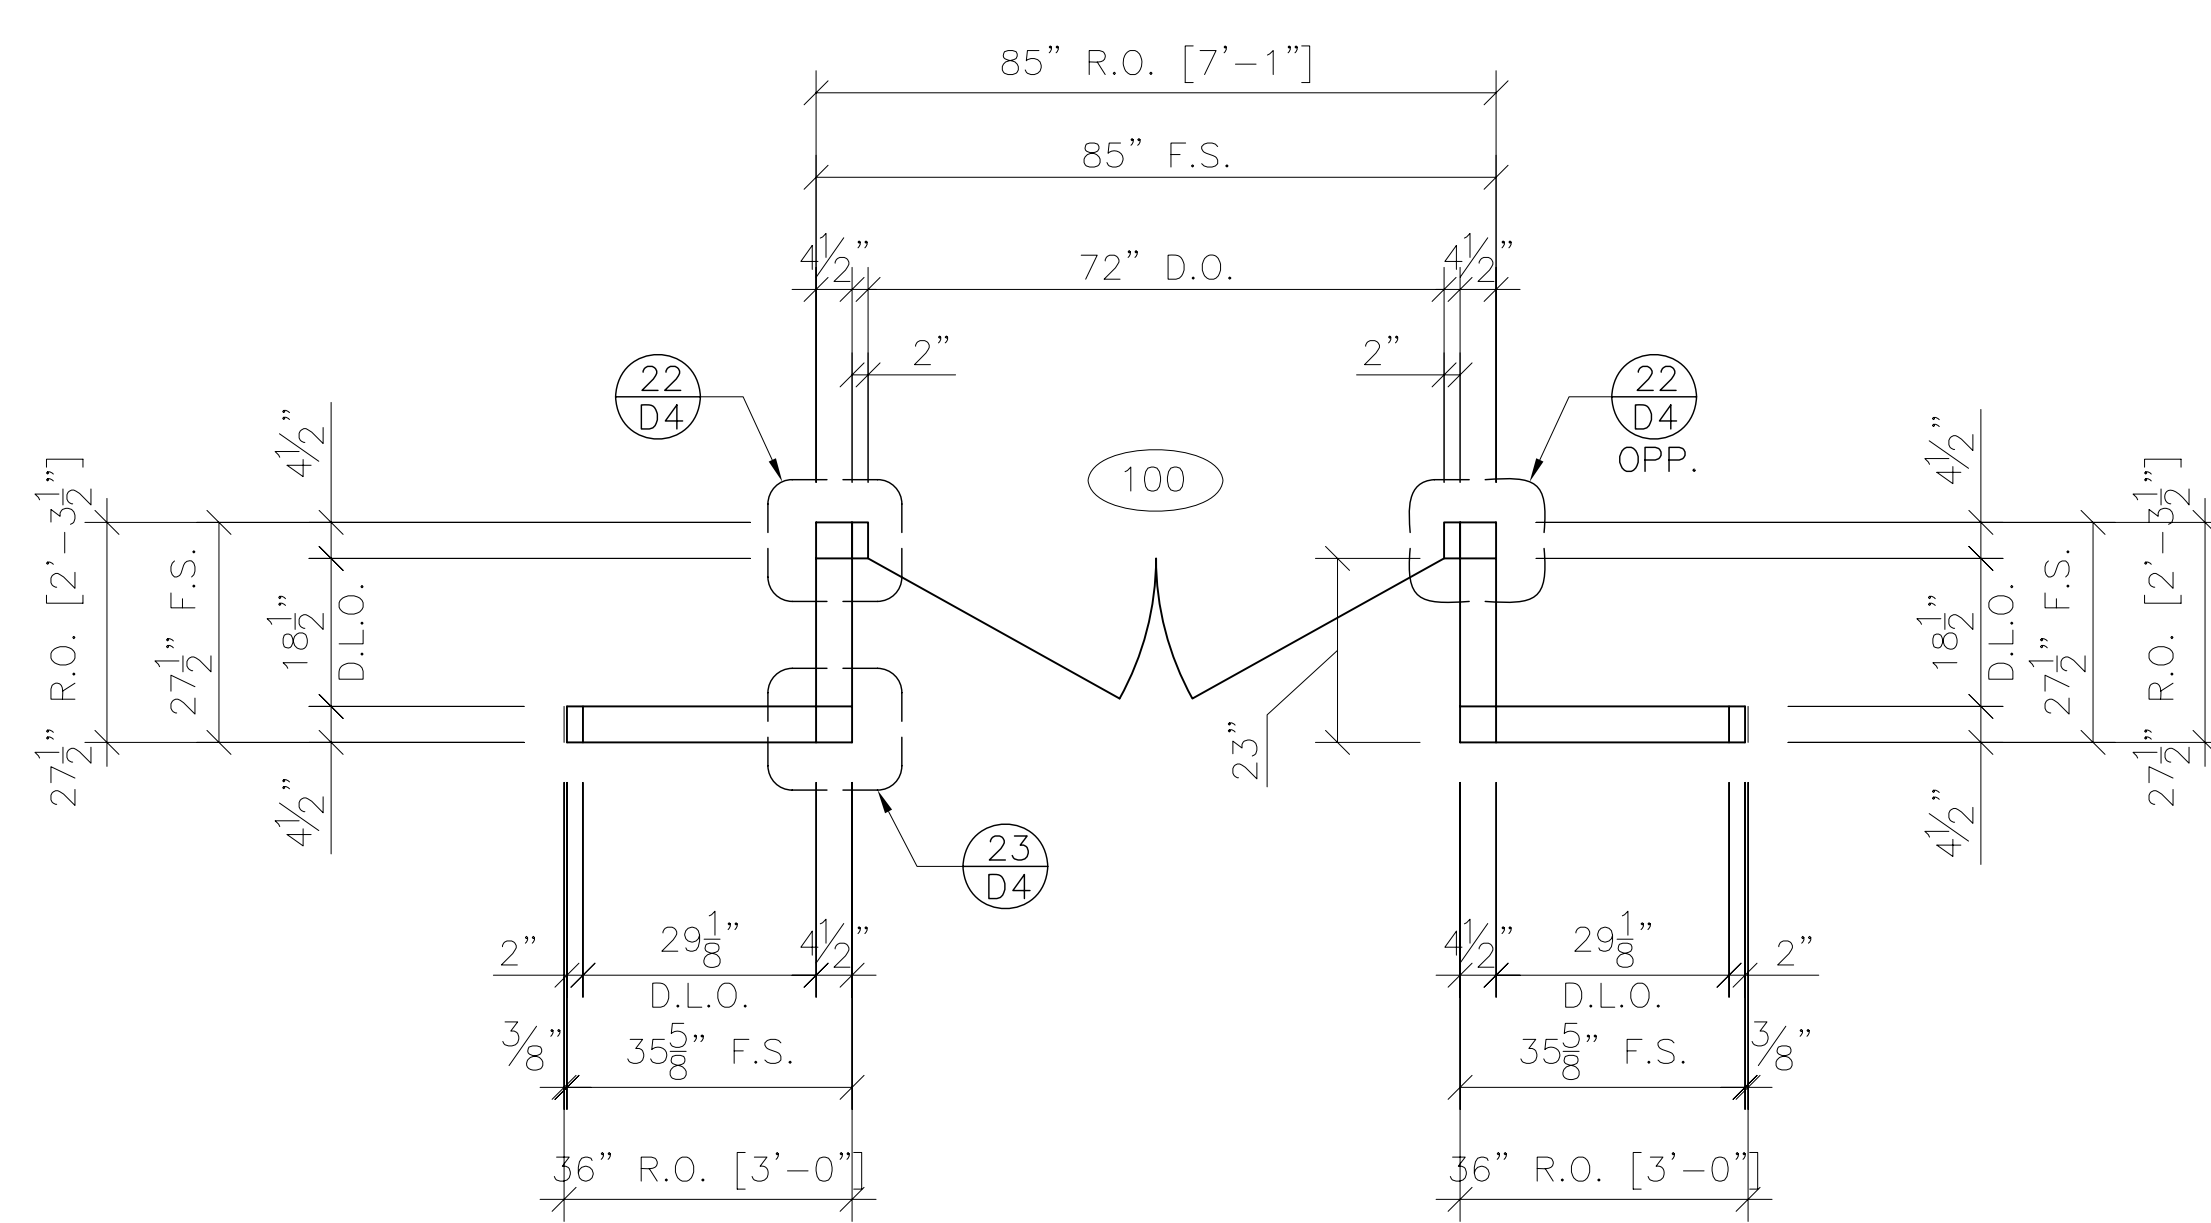

PLAN AT BB